

Ownership Tract Owner Footage	14059+77	6 CANADIAN SALT LTD. 767'	14057+44	5 CITY OF WINDSOR (SANDWICH STREET) 361'	14071+05	4 KINDER MORGAN 1,187'	14082+92	3 CITY OF WINDSOR 530'	14088+22	2 ELSESSEX TERMINAL RAILROAD 212'	14090+34	1 KINDER MORGAN 152'	14091+86
--	----------	---------------------------------	----------	---	----------	------------------------------	----------	------------------------------	----------	--	----------	----------------------------	----------

COUNTY, ON

P.I. Stations & Angles	0+57 PI 90°RT 0+85 PI 90°LT BK=0+90 AH=14059+77
---------------------------------	--




Sheet Notes	Ties to property corners, road, railroad, waterway & foreign line xings, other notes
-------------	--

Pipe Schematic	<p>0+00 LAUNCHER LAUNCHER 0+90 12\"/> </p>
----------------	---

Pipe Material	<p>Diameter Wall SMYS Install Date</p> <p>0+00 12.750\"/> </p>
---------------	---

External Coating	<p>Material Type Install Date</p> <p>0+00 FBE 8/17/2019 0+90 XTRU 9/29/1973</p>
------------------	---

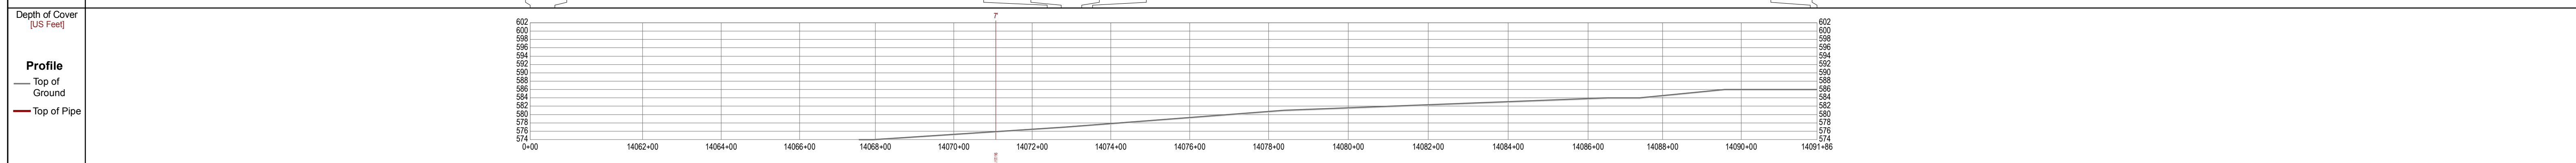

<p>SERIES BEGIN E.S.</p>	<p>Summary</p>	<p>Legend</p> <ul style="list-style-type: none"> ○ CALCULATED MILEPOST ▲ AERIAL MARKER □ RAILROAD MILEPOST ★ STATION EQUATION T2S, R55, SEC 3 TOWNSHIP-RANGE-SECTION / or GRANT NAME 	<ul style="list-style-type: none"> PIPE BEND BRANCH CONNECT STOPPLE-T TEE VALVE CHECK VALVE LAUNCHER RECEIVER REDUCER TAP SLEEVE CASING VENT PIPE CASING CONCRETE OVERCOAT 	<ul style="list-style-type: none"> ⊕ CATHODIC TEST STATION ⊖ GROUND BED ⊕ RECTIFIER ⊖ ANODE ⊕ BOND ⊖ RIVER WEIGHTS □ CONCRETE SLAB FLANGE 	<ul style="list-style-type: none"> — KM PIPELINE — OTHER KM PIPELINES — SECTION — COUNTY LINE — STATE LINE — WATER CROSSING — RAILROAD — RIGHT OF WAY — FOREIGN LINE CROSSING — ROAD CROSSING 	<p>Flow Direction</p> <p>→ FLOW</p>	<p>KINDER MORGAN</p> <p>System UTOPIA</p> <p>Sub System UTOPIA</p> <p>Line DETROIT RIVER CROSSING TO WINDSOR 12"</p> <p>Route DETROIT RIVER CROSSING TO WINDSOR 12"</p> <p>District DISTRICT 5 - GOSHEN</p> <p>Scale 1" = 200'</p> <p>Line # 0960DRV-WI Sheet # 001</p> <p>Generate Date 09/21/2020</p>
----------------------------	-----------------------	---	--	--	---	--	--